



S=1 : 30

開き方向

This diagram shows a three-part assembly. A central rectangular component with diagonal hatching is mounted on a horizontal shaft. It has two small circular features on its top surface, with arrows pointing upwards and outwards, labeled "開き方向" (Opening direction). This central part is flanked by two identical end components, each featuring a circular element and a hatched rectangular block. The entire assembly is shown in a cross-sectional view.

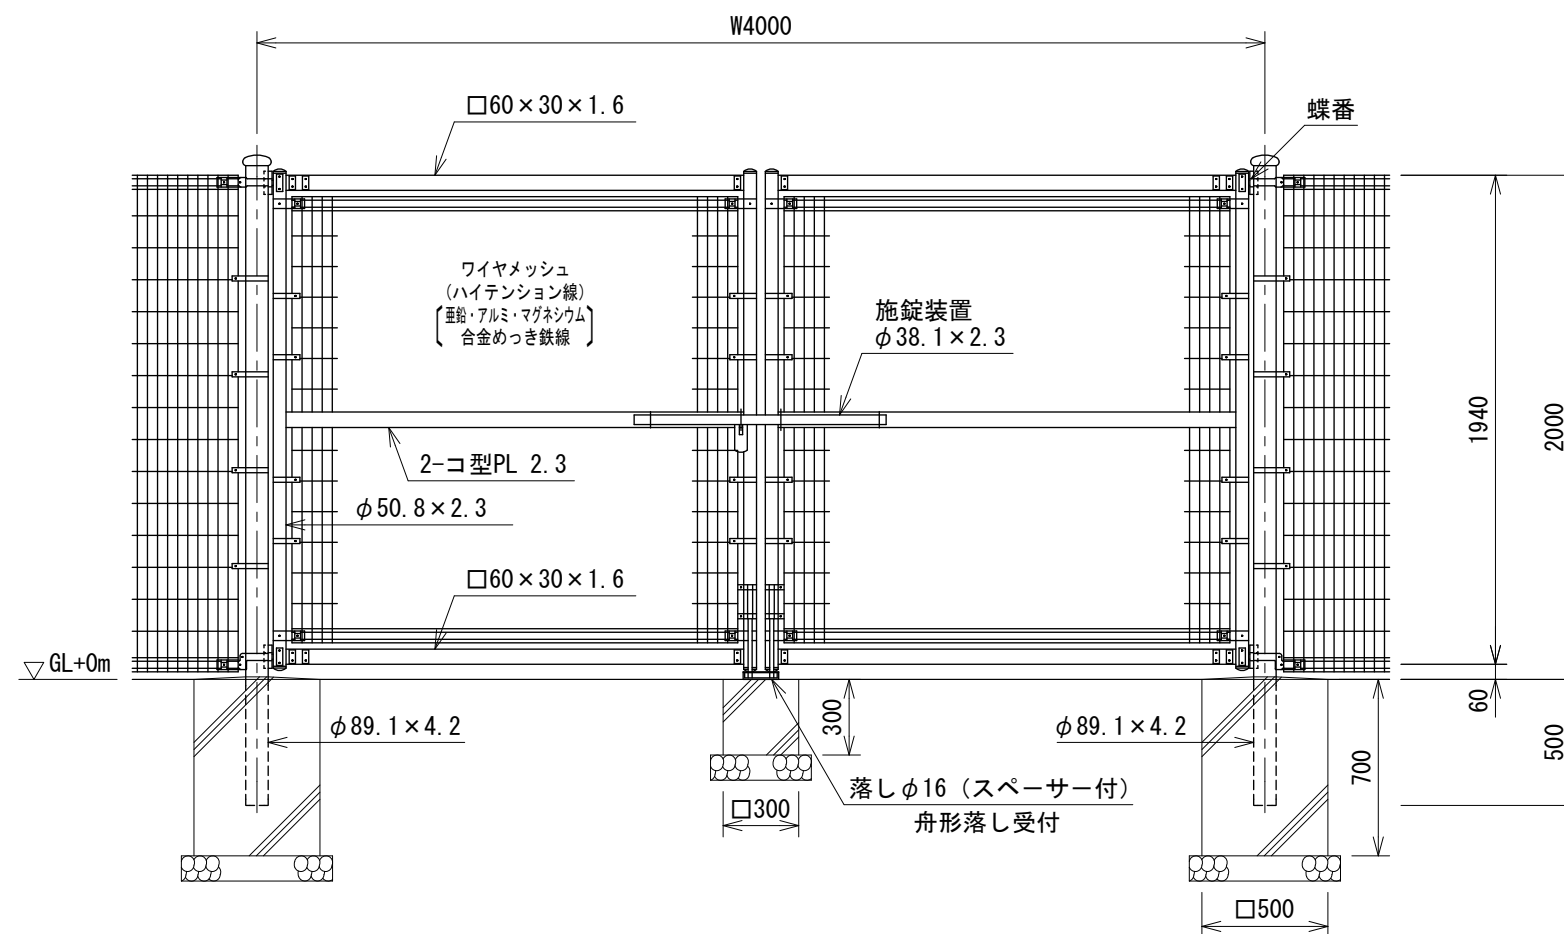

() 内は芯径を示す。

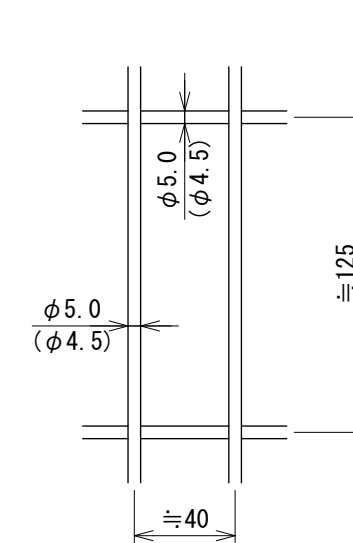

風 荷 重・・・昭和57年改正の建築基準法・同施行令に基づく風圧力に依る。
雪 荷 重・・・積雪深さ2.3m以下(雪密度0.3t/m³)
荷重は沈降圧のみとする。
尚、風荷重と雪荷重の組合わせは行わない。
基礎条件・・・長期許容地耐力98kN/m²(10t/m²)
凍土深さはないものとする。

1. 外装について

- | | |
|--|---|
| <ul style="list-style-type: none"> ・ 門 柱、バ ン ド ・ 枠 体、ジョイント
押 え 金 具
ワイヤメッシュ | <ul style="list-style-type: none"> ・ ・ ・ 溶融亜鉛めっきの上高耐候性樹脂粉体塗装 ・ ・ ・ 亜鉛・アルミ・マグネシウム合金めっきの上高耐候性樹脂粉体塗装 |
| <ul style="list-style-type: none"> ・ ボルト、ナット | <ul style="list-style-type: none"> ・ ・ ・ 溶融亜鉛めっきの上防錆着色処理とし一部のボルト・ナットは溶融亜鉛めっきのみ |
| <ul style="list-style-type: none"> ・ 施錠装置、落し
ボルト式蝶番
スペーサー | <ul style="list-style-type: none"> ・ ・ ・ 溶融亜鉛めっきのみ |

2. 本図門扉は施錠と反対側180°開き、施錠側落としとする。