
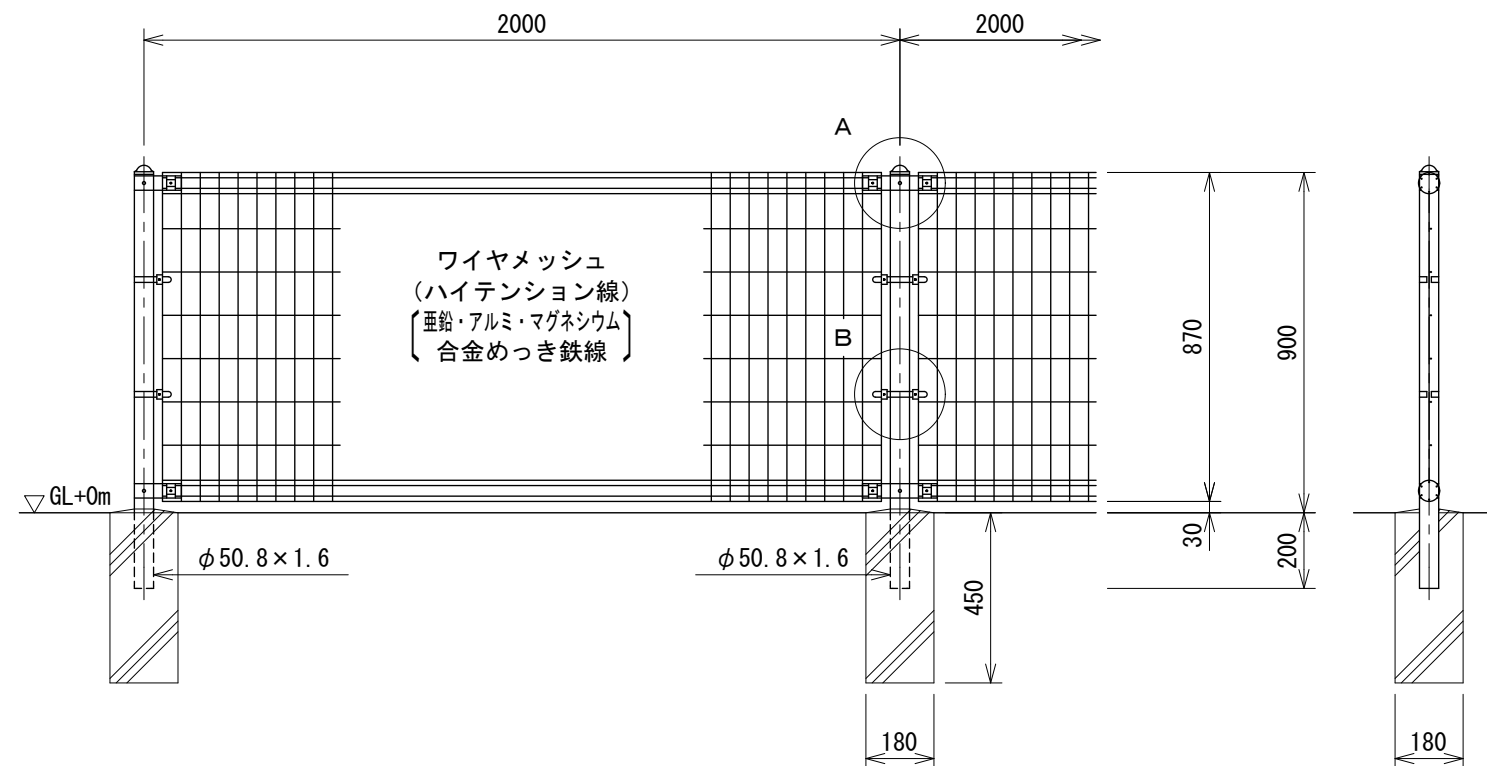




S=1:20

パネル断面図


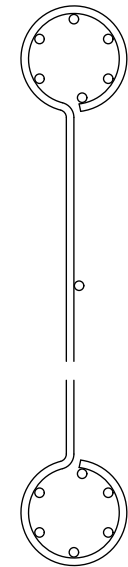

B部取付図 S=1:6

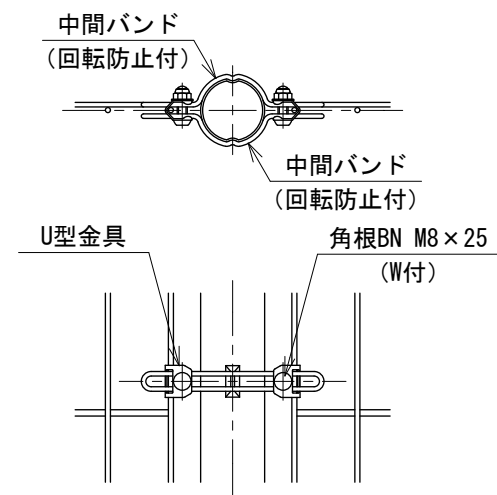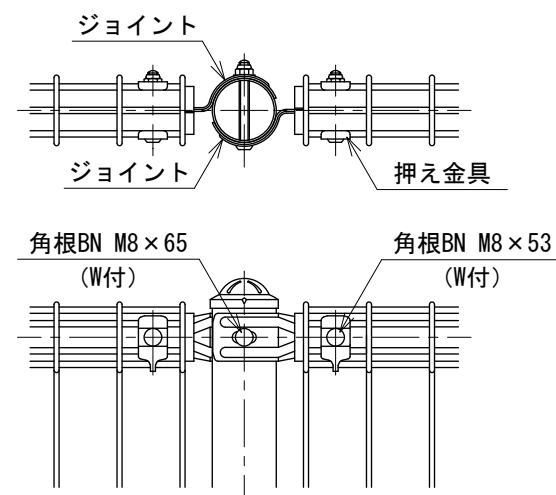

パネルと柱のすきまが
せまい場合の取付図

・ ・ ・ 溶融亜鉛めっきの上防錆着色処理